
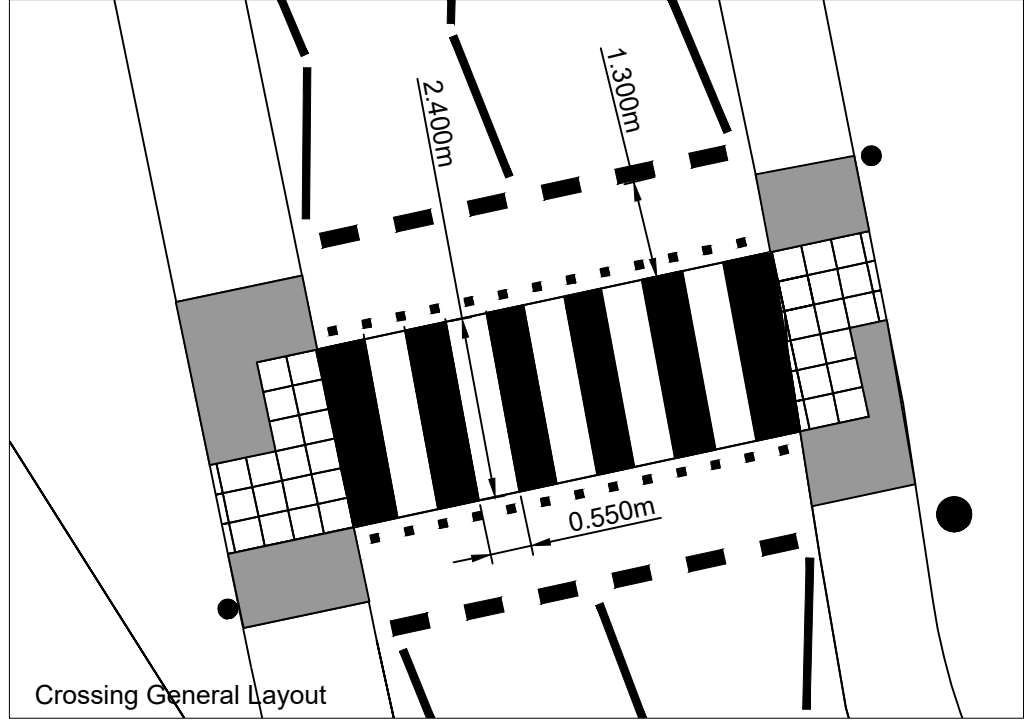


C:\Users\ralph.green\OneDrive - Oxfordshire County Council\Schemes\145 Garsington - Various\Zebra Crossing\Wheatley Road Zebra Crossing.dwg

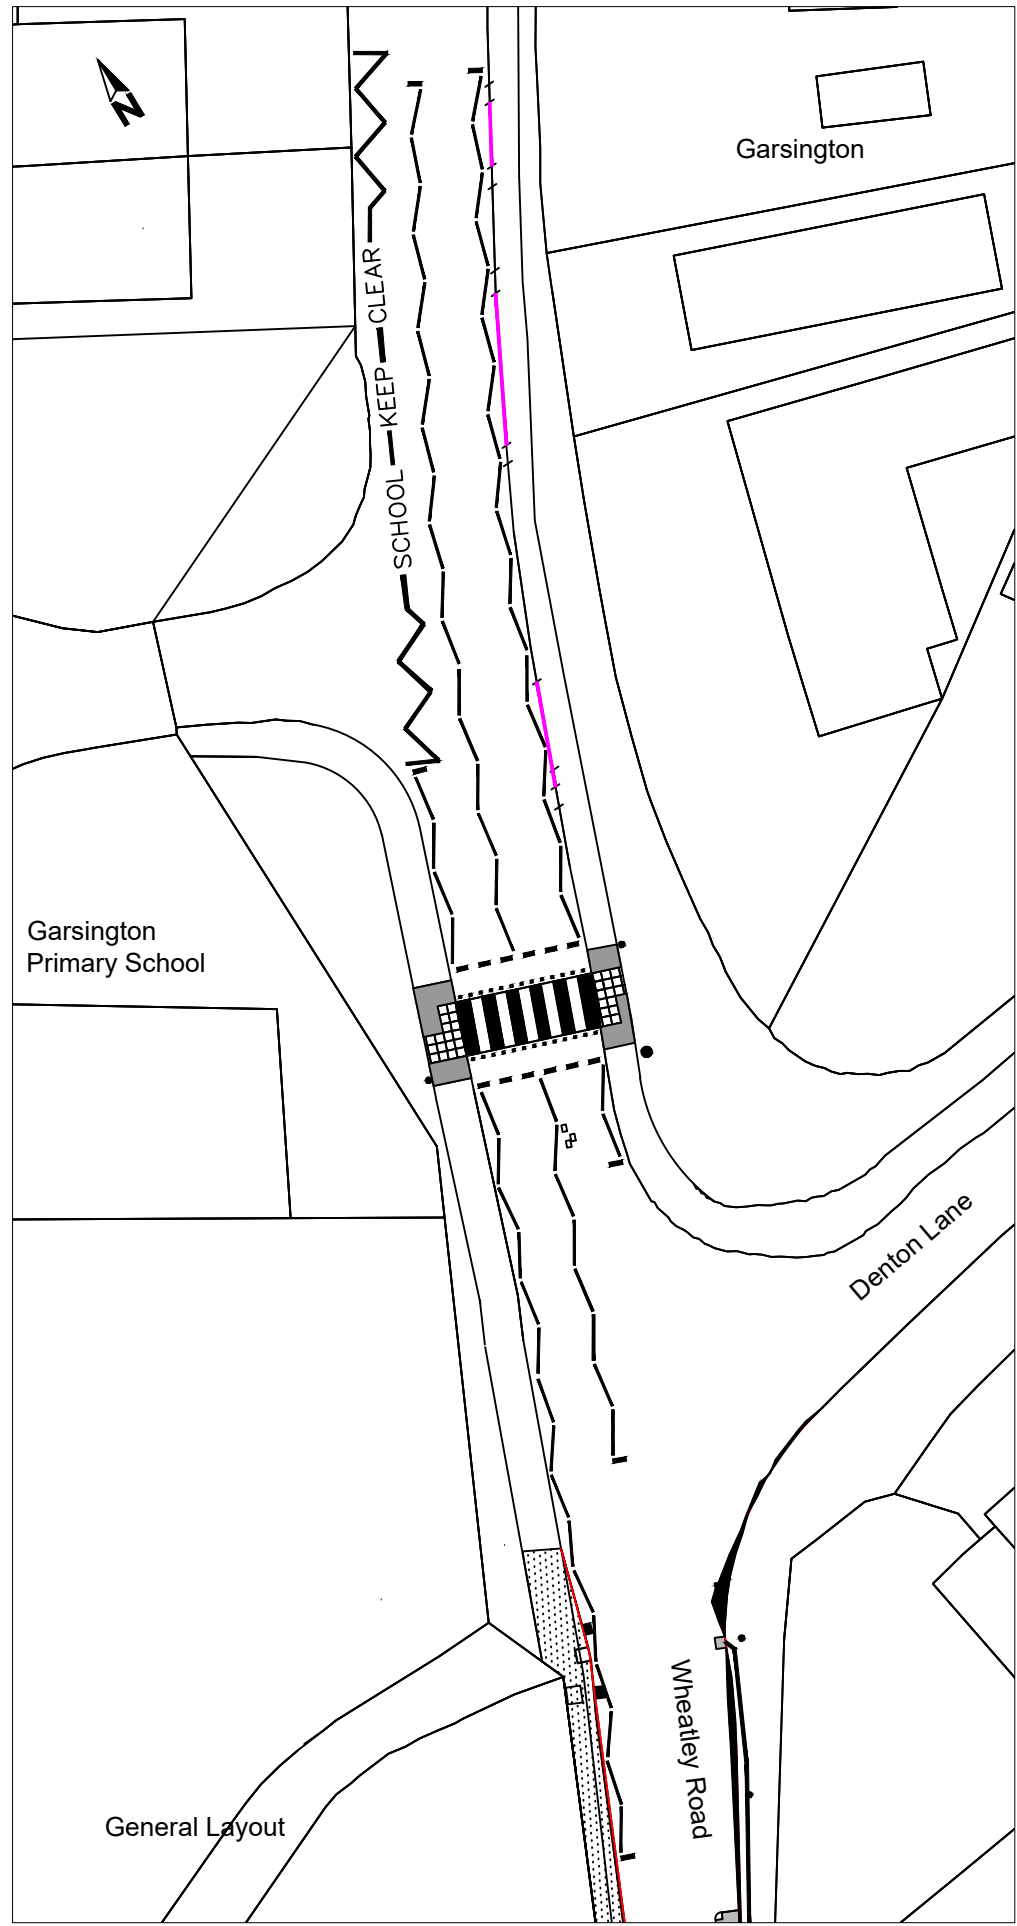

Drawing No. Revision

|  |
|--|
|  |
|--|

|   |
|---|
| SAFETY, HEALTH AND ENVIRONMENTAL INFORMATION  |
| IN ADDITION TO THE HAZARDS/RISKS NORMALLY ASSOCIATED WITH THE TYPES OF WORK DETAILED ON THIS DRAWING, NOTE THE FOLLOWING SIGNIFICANT RESIDUAL RISKS |
| CONSTRUCTION  |
| MAINTENANCE/CLEANING  |
| DECOMMISSIONING/DEMOLITION  |

© Crown Copyright and Database rights 10023343 2017

| Rev. | Date | Purpose of revision | Drawn | Checked | Approved |
|------|------|---------------------|-------|---------|----------|
|      |      |                     |       |         |          |

**OXFORDSHIRE COUNTY COUNCIL**

Owen Jenkins  
 Director for Infrastructure Delivery  
 Communities  
 Oxfordshire County Council  
 County Hall  
 New Road  
 Oxford  
 OX1 1ND  
 Tel: 0845 310 1111

Project title  
Garsington  
Wheatley Road Improvements

Drawing title  
Proposed Zenbra Crossing  
General Layout

Drawing Status Consultation

|            |                 |              |               |
|------------|-----------------|--------------|---------------|
| Scale @ A3 | Drawn by<br>RGr | Checked by   | Approved by   |
|            | Date drawn      | Date checked | Date approved |

Oxfordshire Project No. & File Ref

Drawing No. Revision