

Site Address:
 28 Southend
 Garsington, Oxford
 OX44 9DH
 KC2031 81146996-100212696

Client:


Site Contact:

CPH Contact:
 West Hyde Office




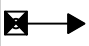
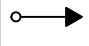




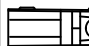


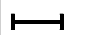
Date of works:
 T.B.A

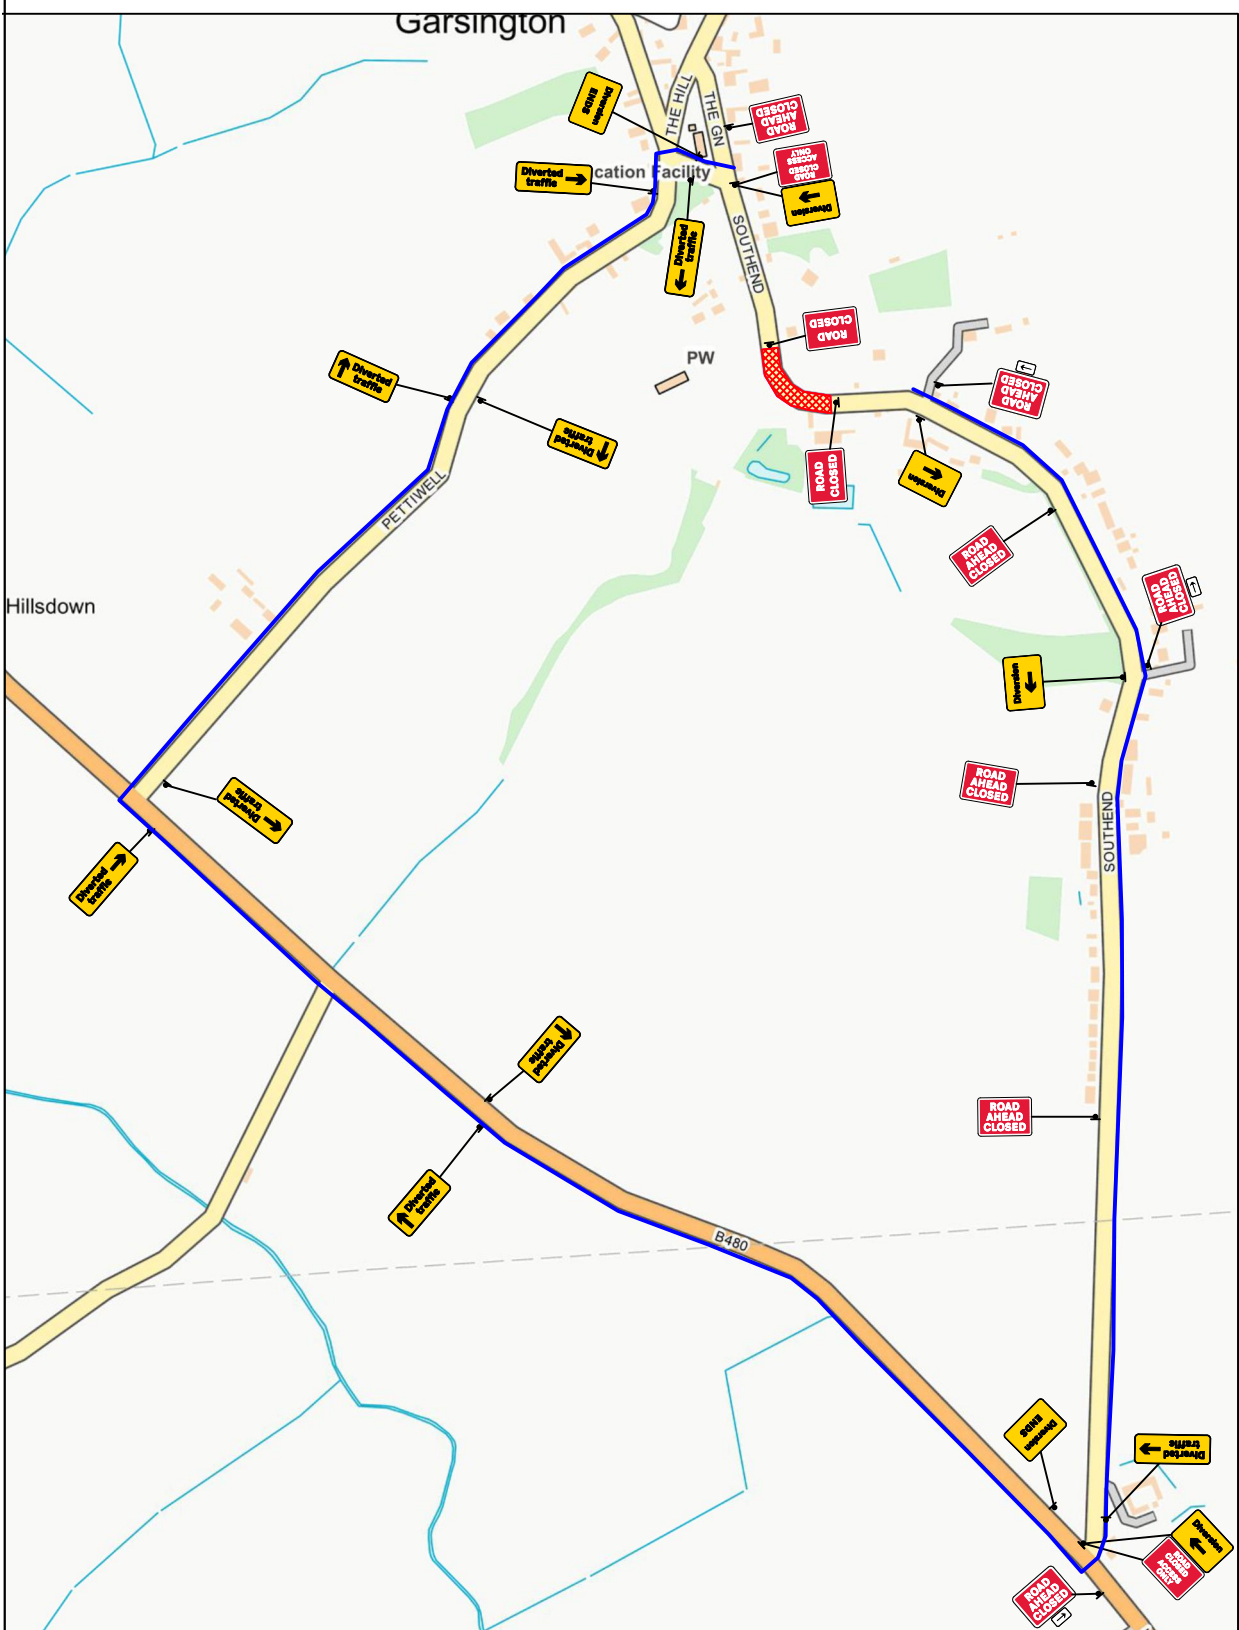
Date drawn:
 28/02/2022

Drawn by:
 WM

Drawing Requested By:
 Simon Pryor

KEY

-  Diversion Route
-  750 Road Cones
-  Sign
-  Temporary Pedestrian Crossing
-  Temporary Traffic Signals
-  Works Area
-  Safety Zones
-  Bus Stop To Be Suspended
-  Stop & Go
-  Van
-  No Parking Cone
-  Signalised Junction or Push Button Crossing
-  Pedestrian Barrier



**ROAD CLOSURE
 DIVERSION**

SET-UP TO BE IN ACCORDANCE WITH THE NRSWA SAFETY AT STREET WORKS CODE

Drawing number:
 WM/0702